



BOAT DOCK

RAQUETTE POND



PROPOSED FISHING PIER

- Improvements at Flanders Park:*
- Continue the Shoreline Walk to Cliff Ave
 - Park Gateway at Mill Street
 - New Fishing Pier and Boat Dock
 - Additional parking at Martin Street



SUNSET STAGE




BEFORE



PROPOSED MILL STREET PARK GATEWAY


**WATERFRONT IMPROVEMENTS
AT MUNICIPAL PARK**
VILLAGE OF TUPPER LAKE
DATE: 2/25/2020


PROJECT FUNDING: NEW YORK STATE OF OPPORTUNITY, Department of State
PROJECT CONSULTANT: ELAN Planning / Design / Landscape Architecture PLLC
NYS DOS Contract No.: C1000656

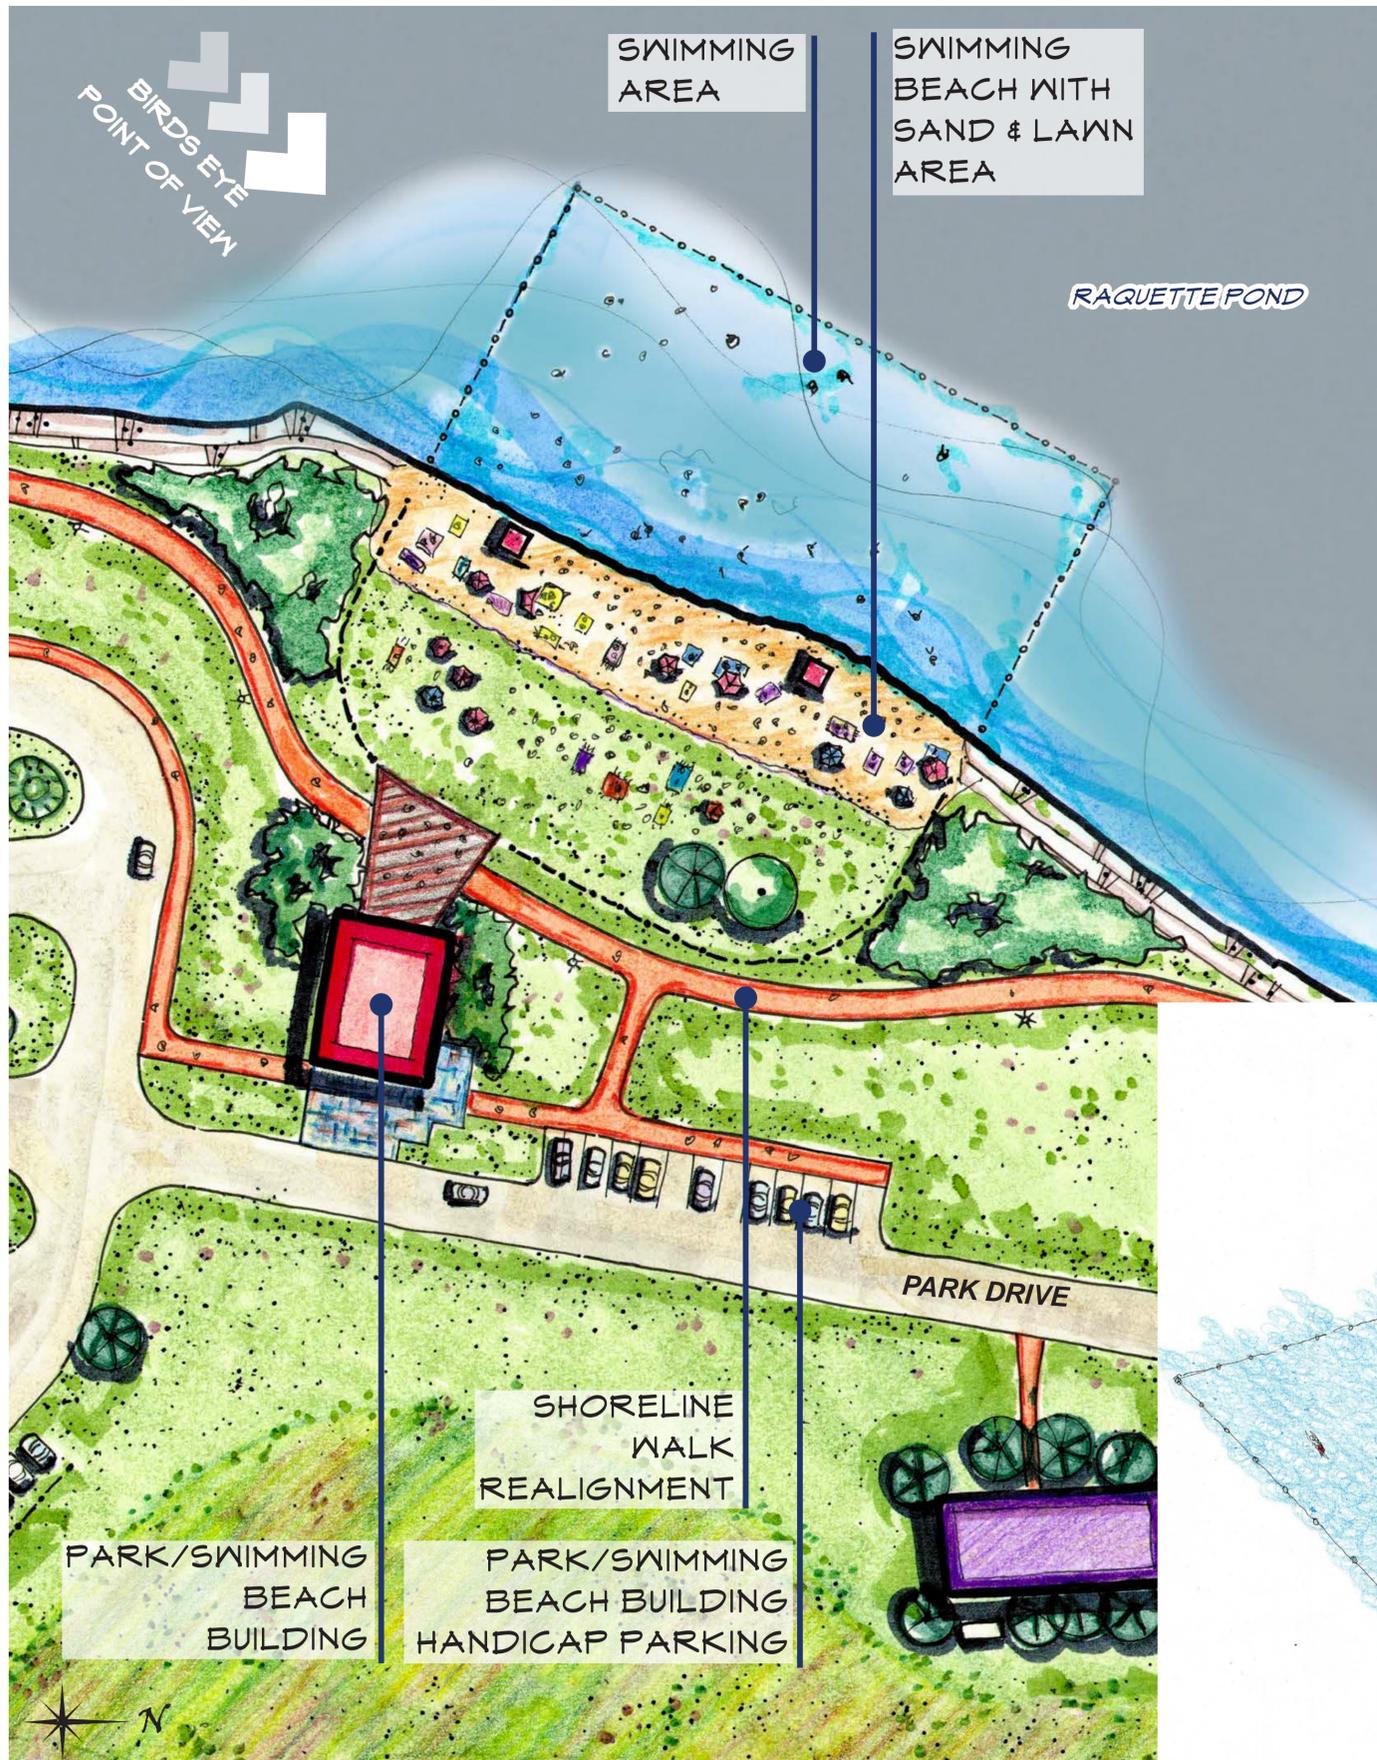

The proposed Swimming Beach Project:

- Sand Beach and "blanket" lawn
- Beach Building with restrooms & changing stalls
- Designated Swimming Area - with a 0-8 ft water depth

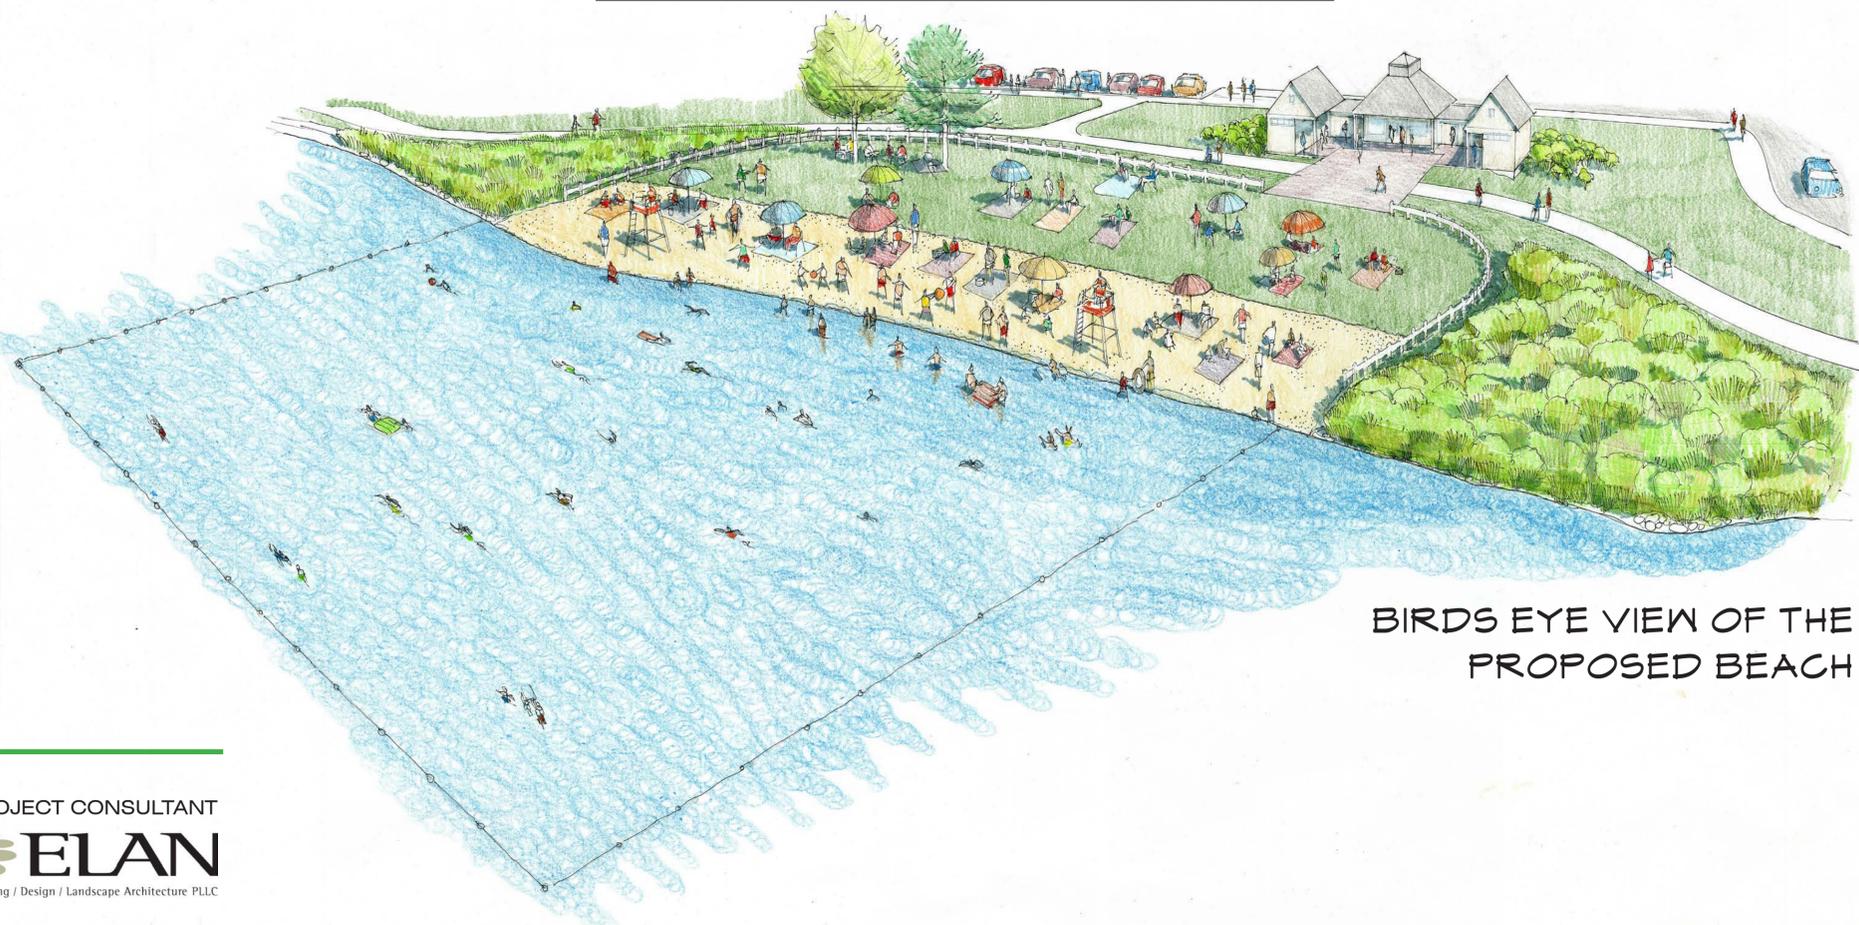

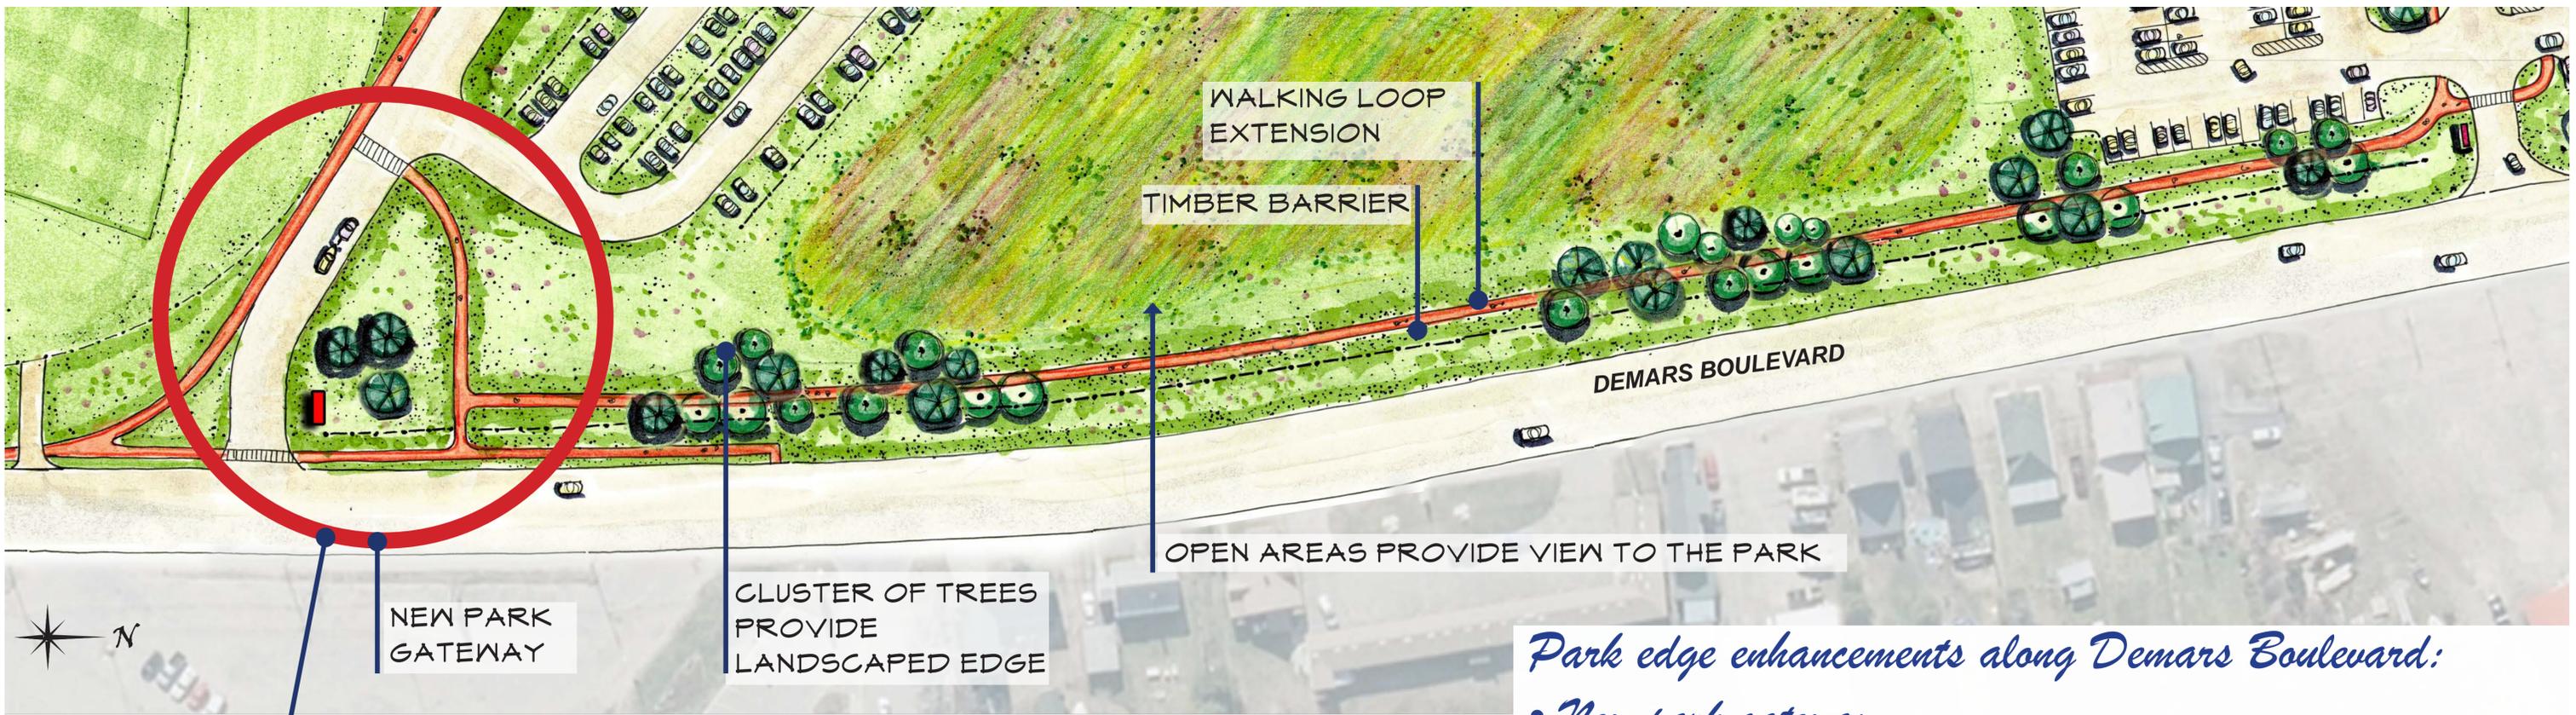

Park edge enhancements along Demars Boulevard:

- *New park gateway*
- *Park walking loop segment along Demars Boulevard*
- *Timber barrier & street trees along the Demars Boulevard*



PROJECT FUNDING



Project designs were prepared with funding provided by the New York State Department of State under Title 11 of the Environmental Protection Fund
NYS DOS Contract No.: C1000656

PROJECT CONSULTANT



Planning / Design / Landscape Architecture PLLC

**WATERFRONT IMPROVEMENTS
AT MUNICIPAL PARK**

VILLAGE OF TUPPER LAKE

DATE: 2/25/2020